

ARCHITECTS







Construction
Entrance
→

JEWELL
SITE MANAGER
GARY HEWITSON

CONSTRUCTION
ENTRANCE

10
PLEASE DRIVE
CAREFULLY

THE
GRANGE

CONSTRUCTION
TRAFFIC

←

Keep
Clear
Keep
Clear
Keep
Clear
Keep
Clear

Construction sites work for people
The goal is to reduce construction
noise & light but there
are still 3 hours per 7 second sleep
Keep the noise down and safe







Moving construction away from the site?

- We had prefabrication before, thank you
- We do not want boring repetitive buildings
- It costs too much
- Poor investment
- Will it last?
- high quality
- Sophisticated design
- Fast production
- Short construction
- Minimum impact on environment
- Flexibility, demontability














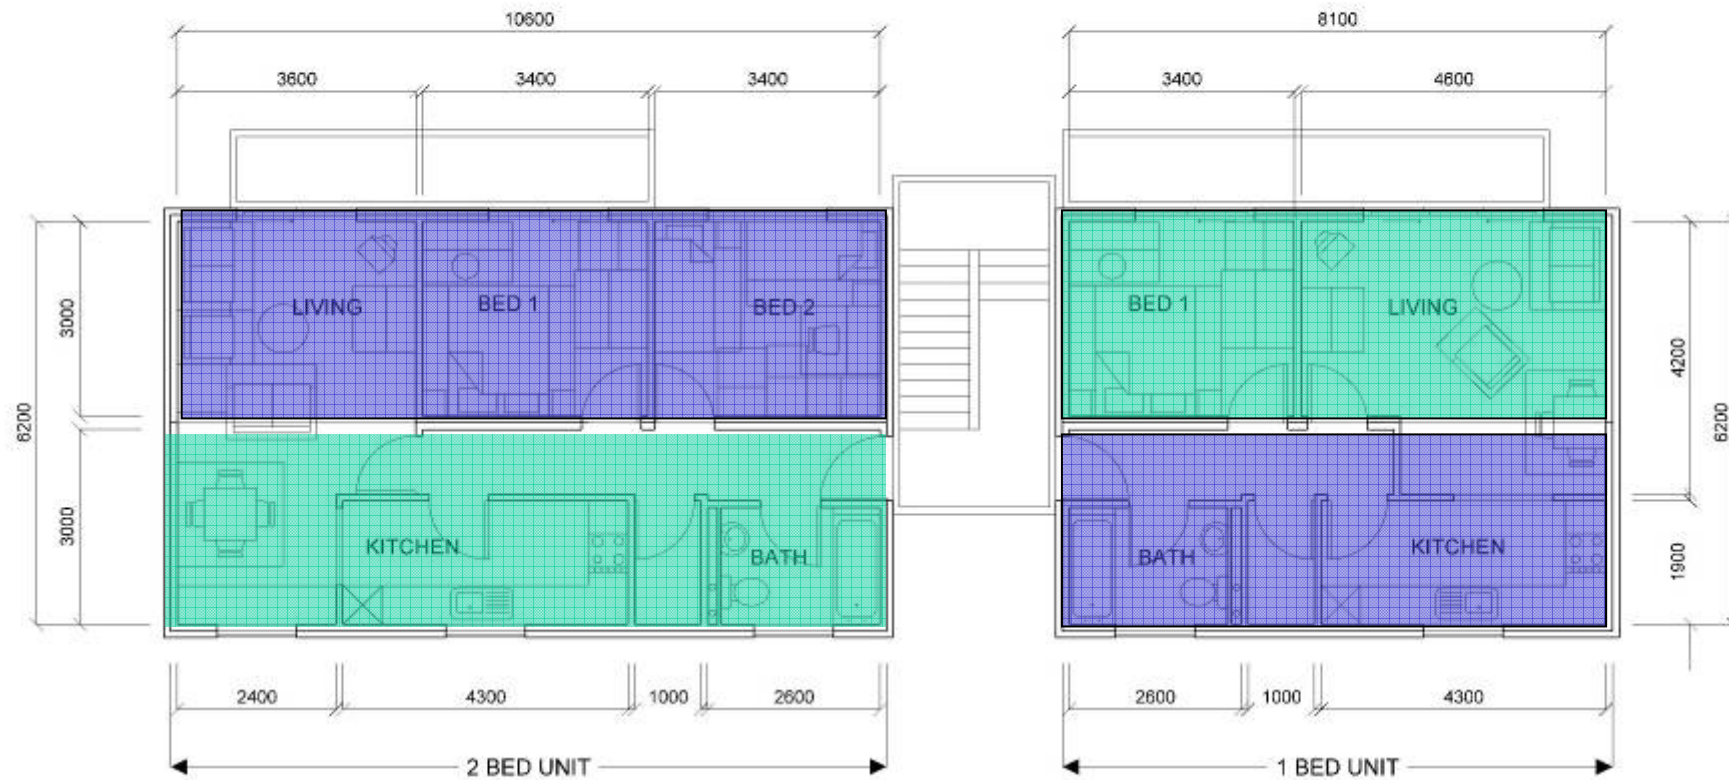

TYPICAL PLAN WITH POTENTIAL FOR
VOLUMETRIC CONSTRUCTION - ALT 2

SCALE 1 : 100
















TYPICAL PLAN WITH POTENTIAL FOR
VOLUMETRIC CONSTRUCTION - ALT 1


SCALE 1 : 100



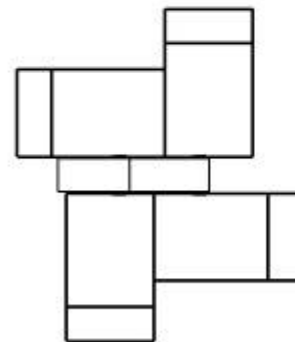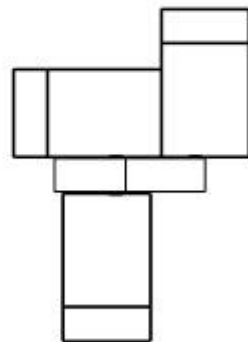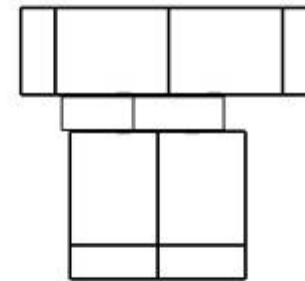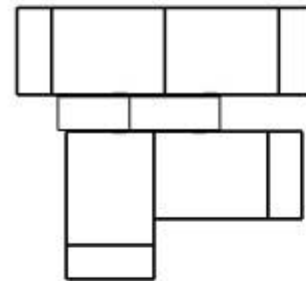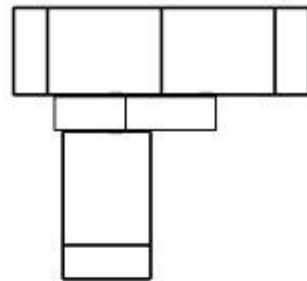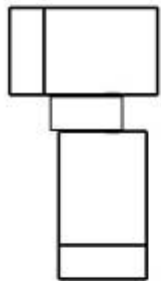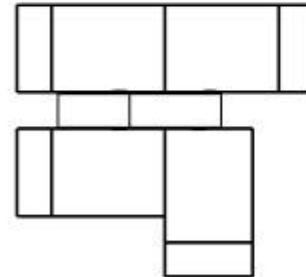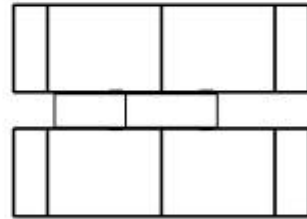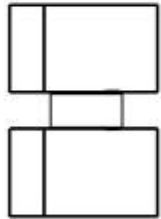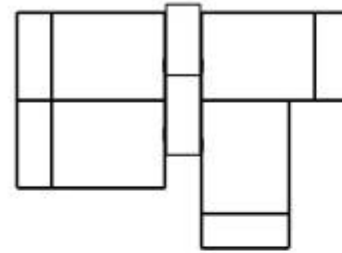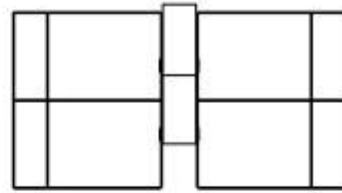

SELLECTED POSSIBLE CONFIGURATIONS OF UNITS

PCKO ARCHITECTS

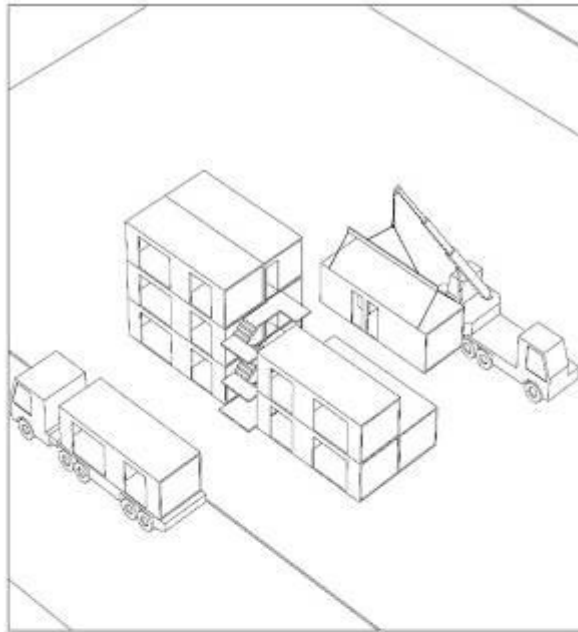

design concept . alt 1






design concept . alt 2





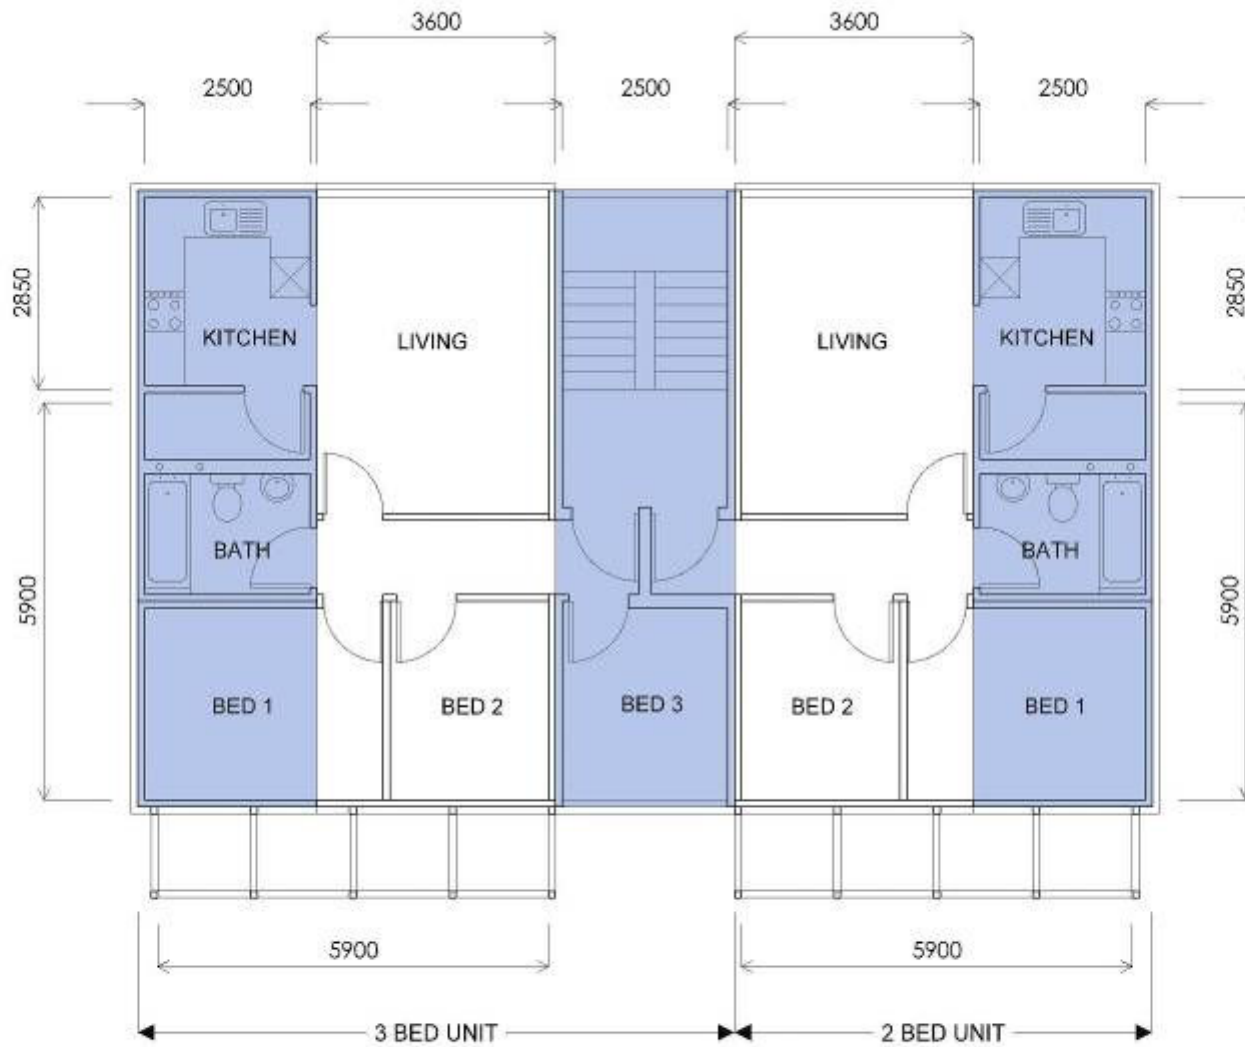


TYPICAL PLAN WITH POTENTIAL FOR
VOLUMETRIC/PANEL CONSTRUCTION - ALT 1


SCALE 1 : 100





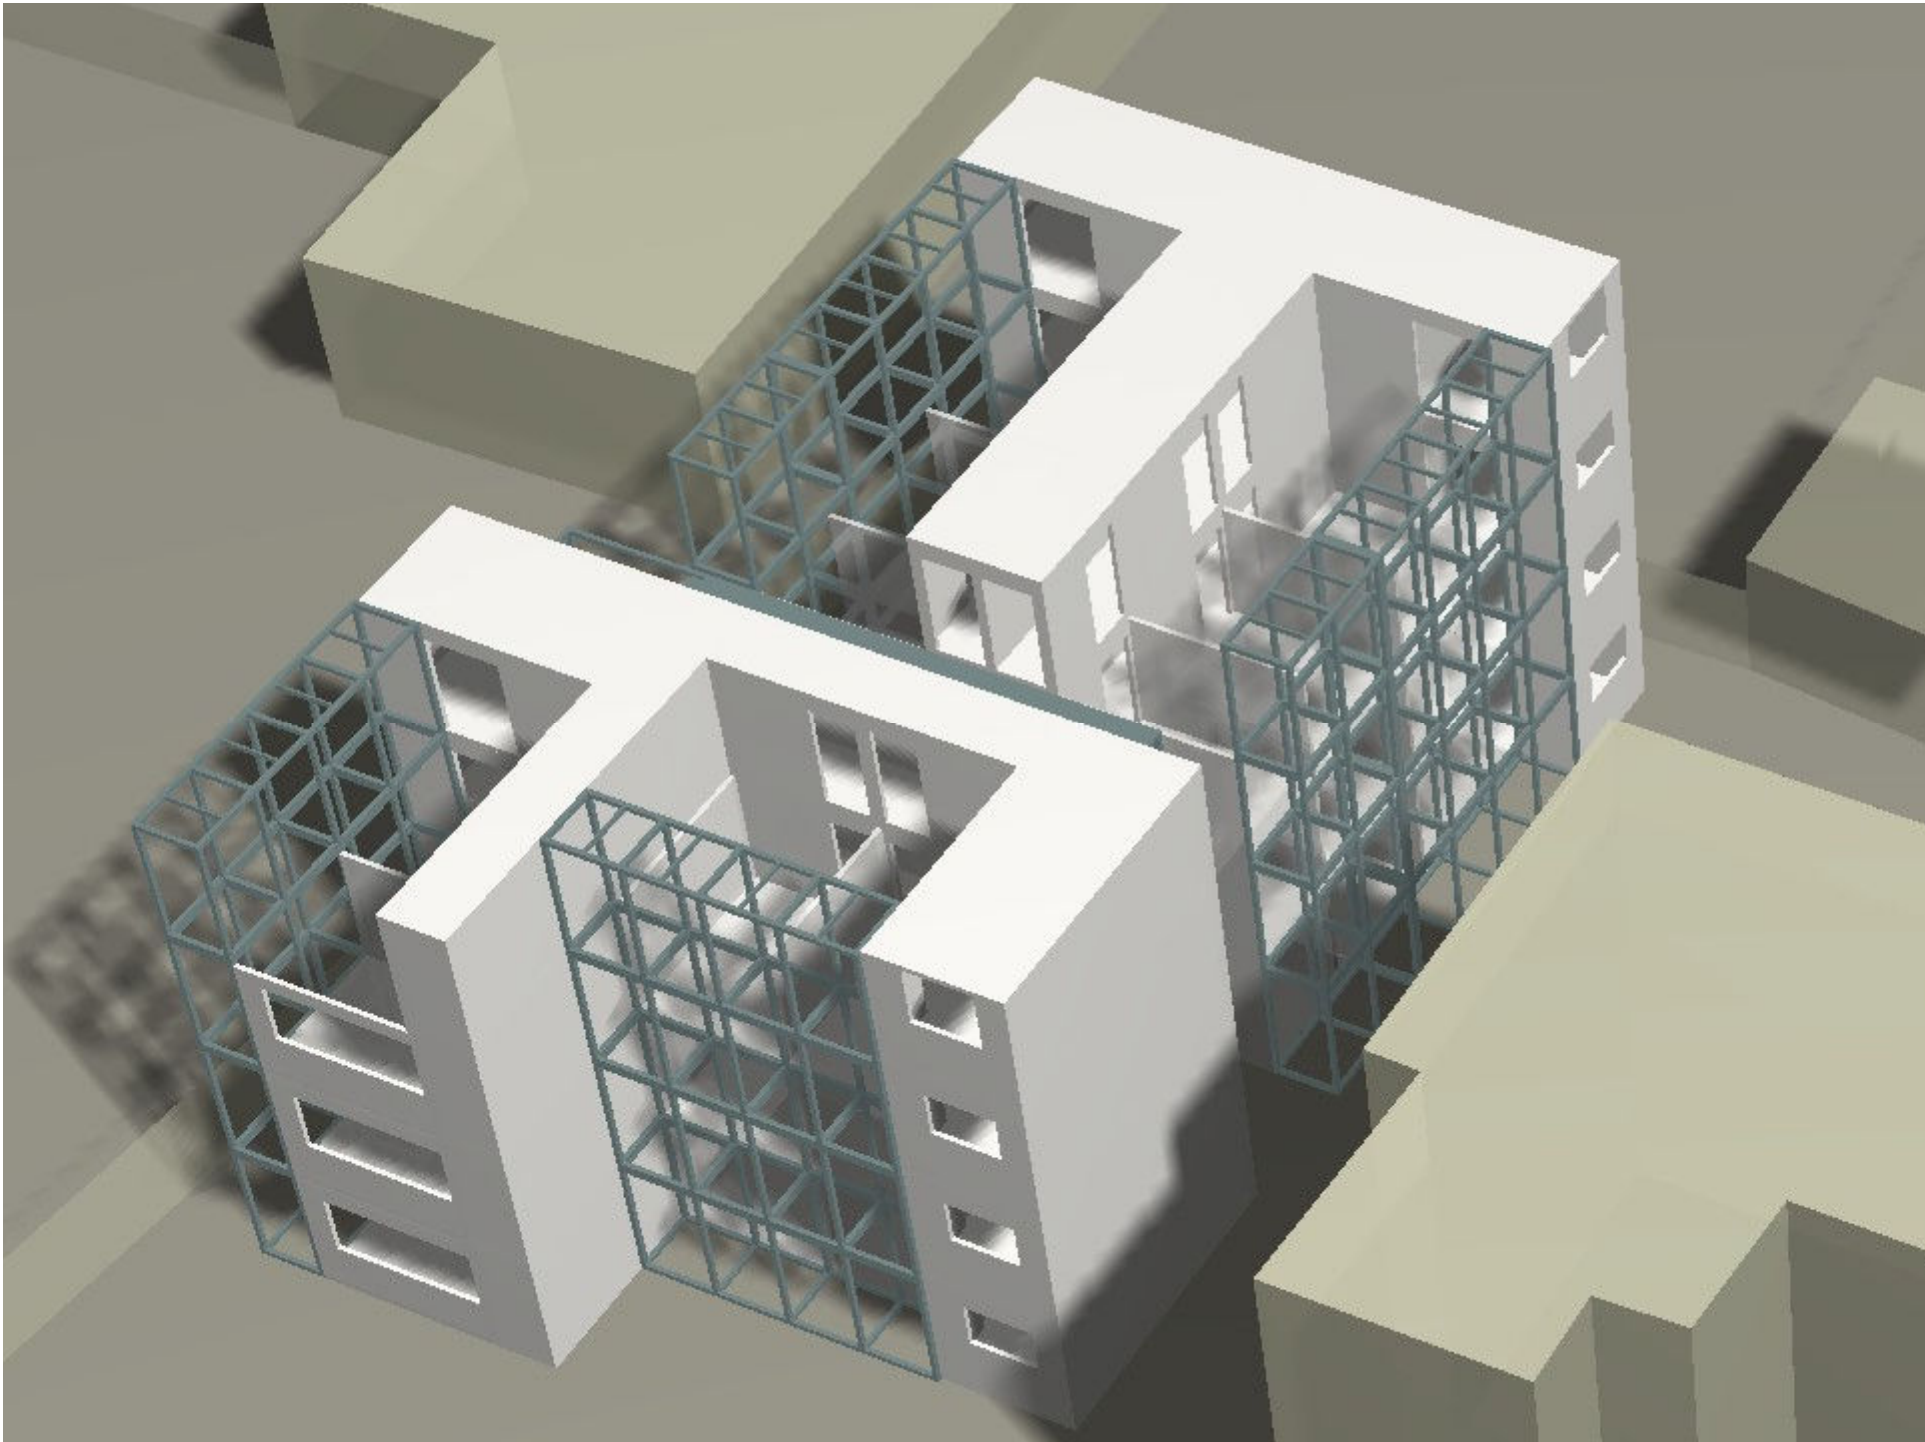



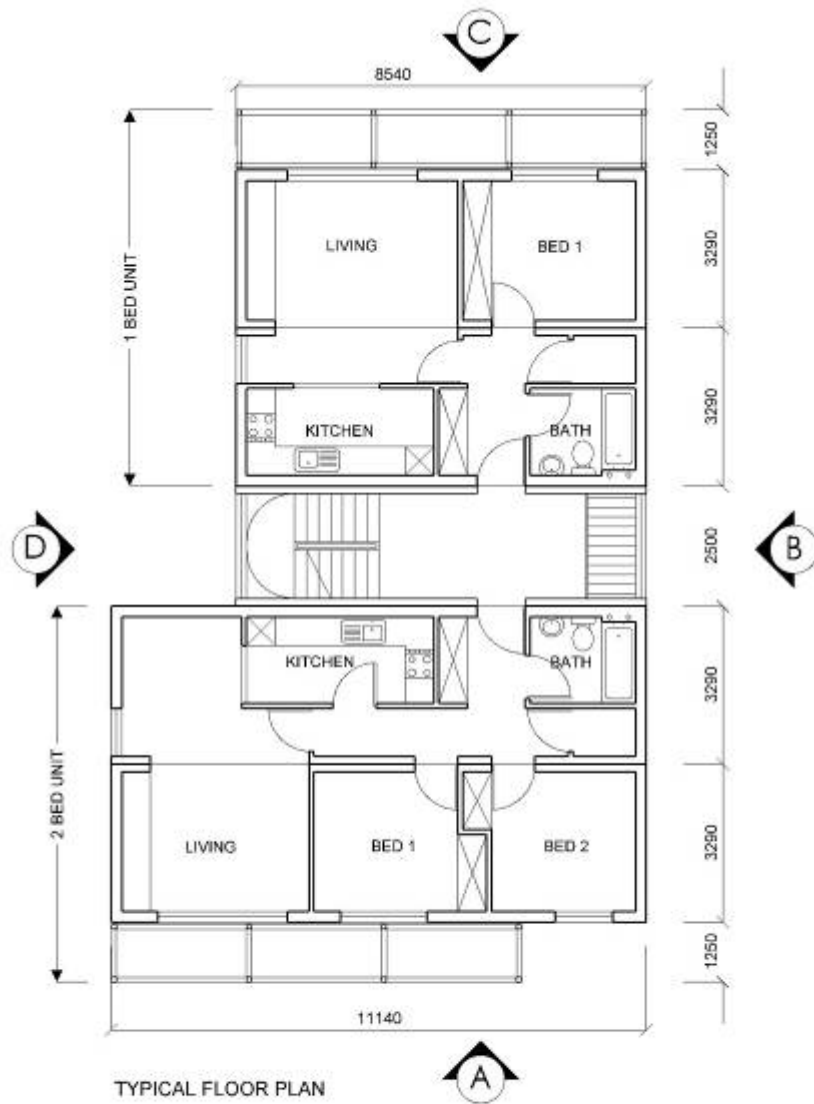

03.02.03 REV. A STAIRS TO BE VOLUMETRIC CONSTRUCTION

	ARCHITECTS URBAN DESIGNERS MASTER PLANNERS INTERIOR DESIGNERS	DATE 12.02	REF 1-109(A)
	STOCKWELL SITES BARLING COURT GARAGE SITE		0211a planning plan 1.dgn
	GROUND FLOOR PLAN & TYPICAL FLOOR PLAN		0211A/PL10
	MIDDLESEX HOUSE 130 COLLEGE ROAD HARROW MDDX HA1 1BQ TEL 020 88611444	SHEET A	2/A





STOCKWELL SITES _ BARLING COURT GARAGE SITE _ 0211/A/PL40 REV.A



















